


# SHEET 6 - East Side BRT

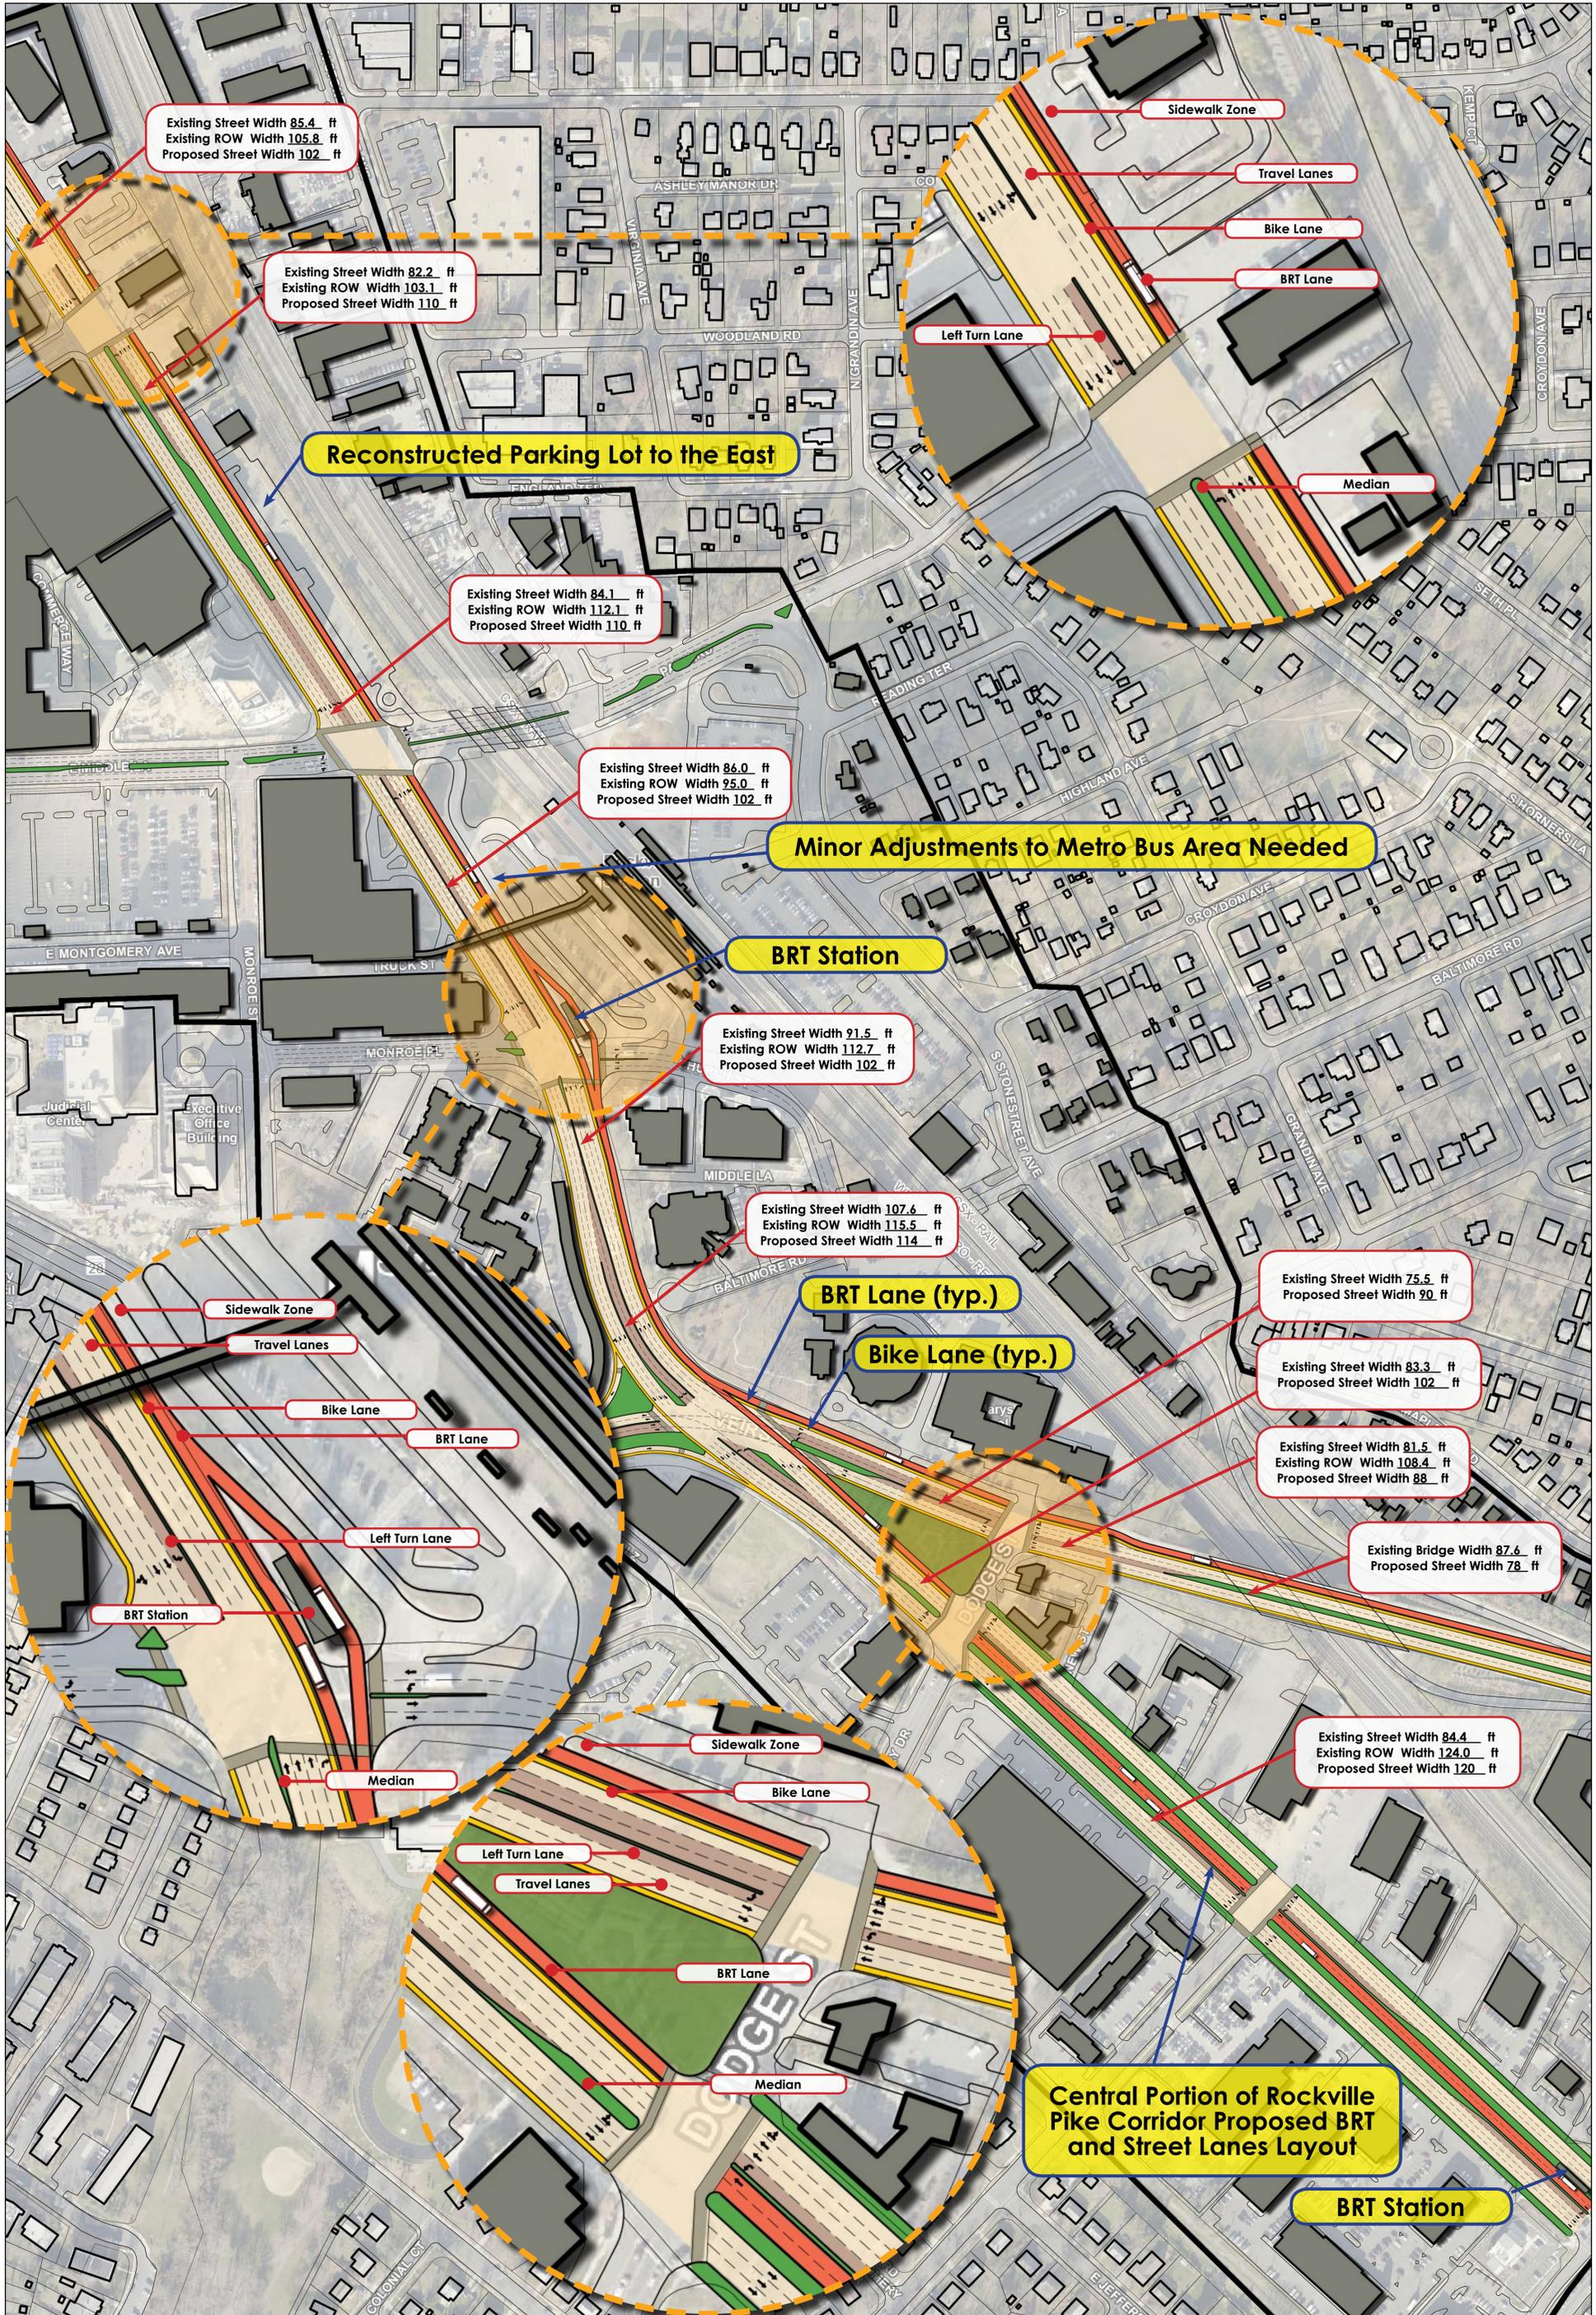

ALT 2: DEDICATED EAST SIDE BI-DIRECTION BRT LANE  
 ROCKVILLE, MD URBAN BRT STUDY

07.09.14 B-1



Prepared for:  
The City of Rockville, MD



URBAN DESIGN, PLANNING, + LANDSCAPE ARCHITECTURE  
 INNER HARBOR CENTER  
 400 E. PRATT STREET, SUITE 902  
 BALTIMORE, MD 21202  
 TEL: 410.339.3300  
 WWW.EDSAPLAN.COM

