


SMALL TREES:
Spacing: 25-30'
Size: Under 35'
Maximum quantity along Maryland from S. Washington up to Lot 1: 11 with 25' spacing.
Maximum quantity in front of historic lot 1: 2
Possible trees: Kwanzan cherry, Hedge maple, Yoshino cherry, Japanese Tree Lilac

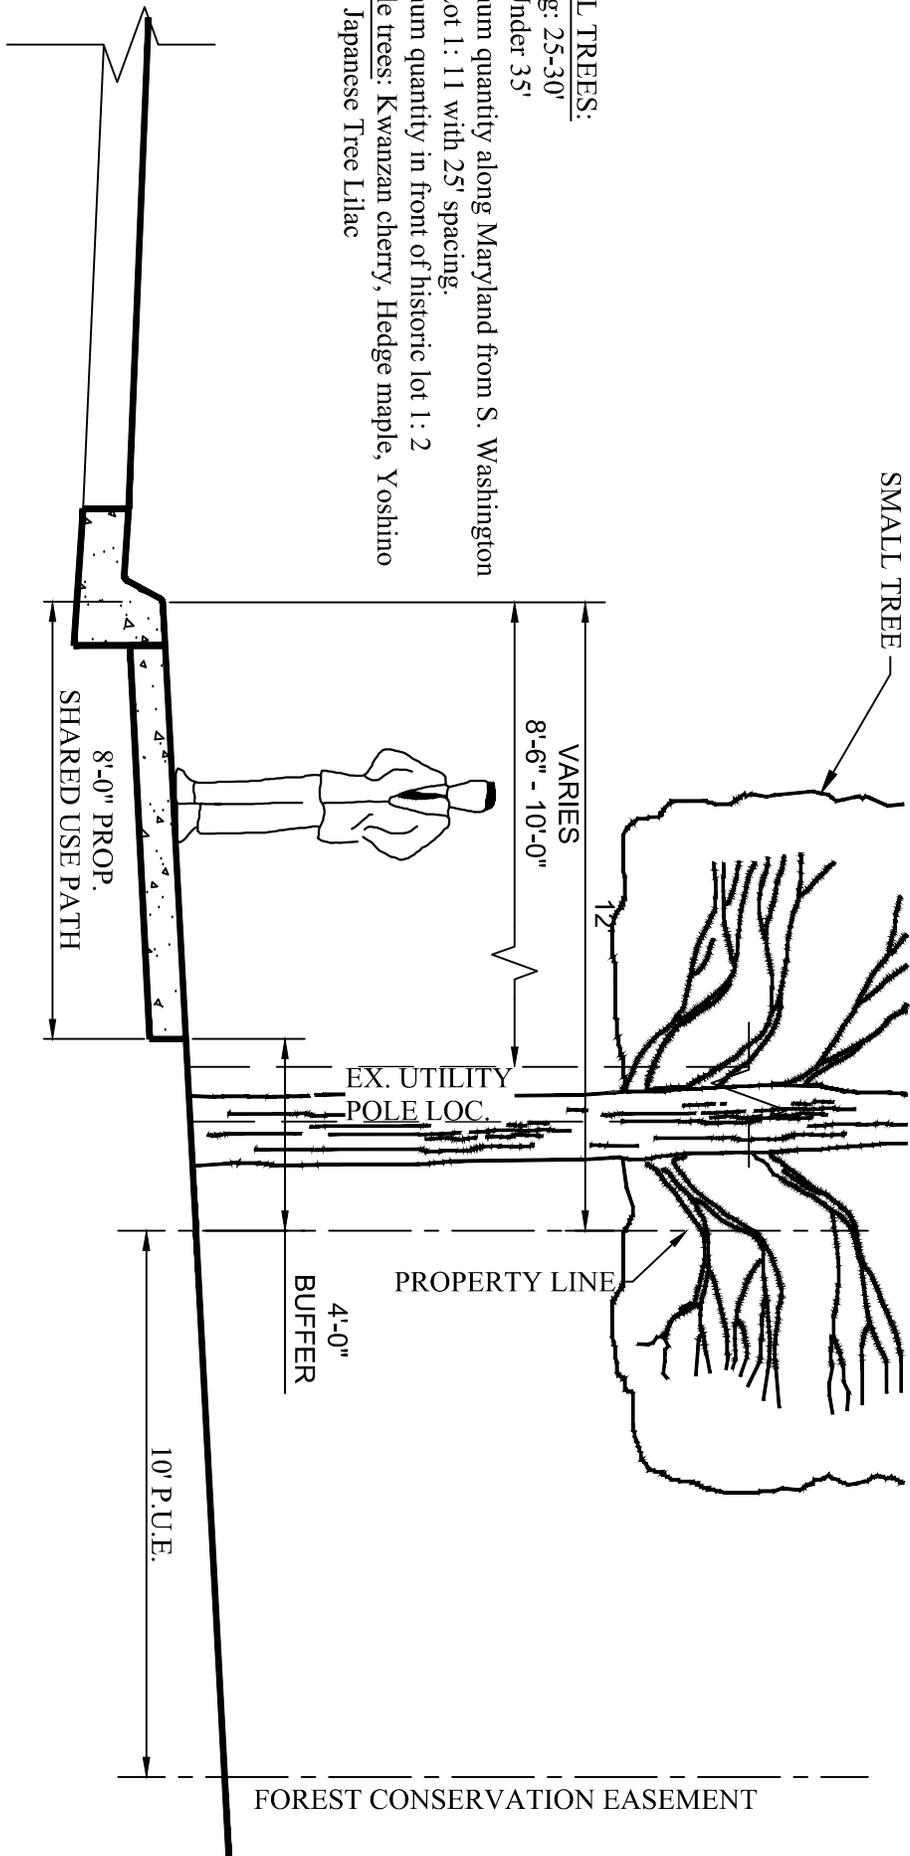

**8-FOOT ASPHALT SHARED USE PATH/POLE REMAINS - OPTION 5
MARYLAND AVE.**