


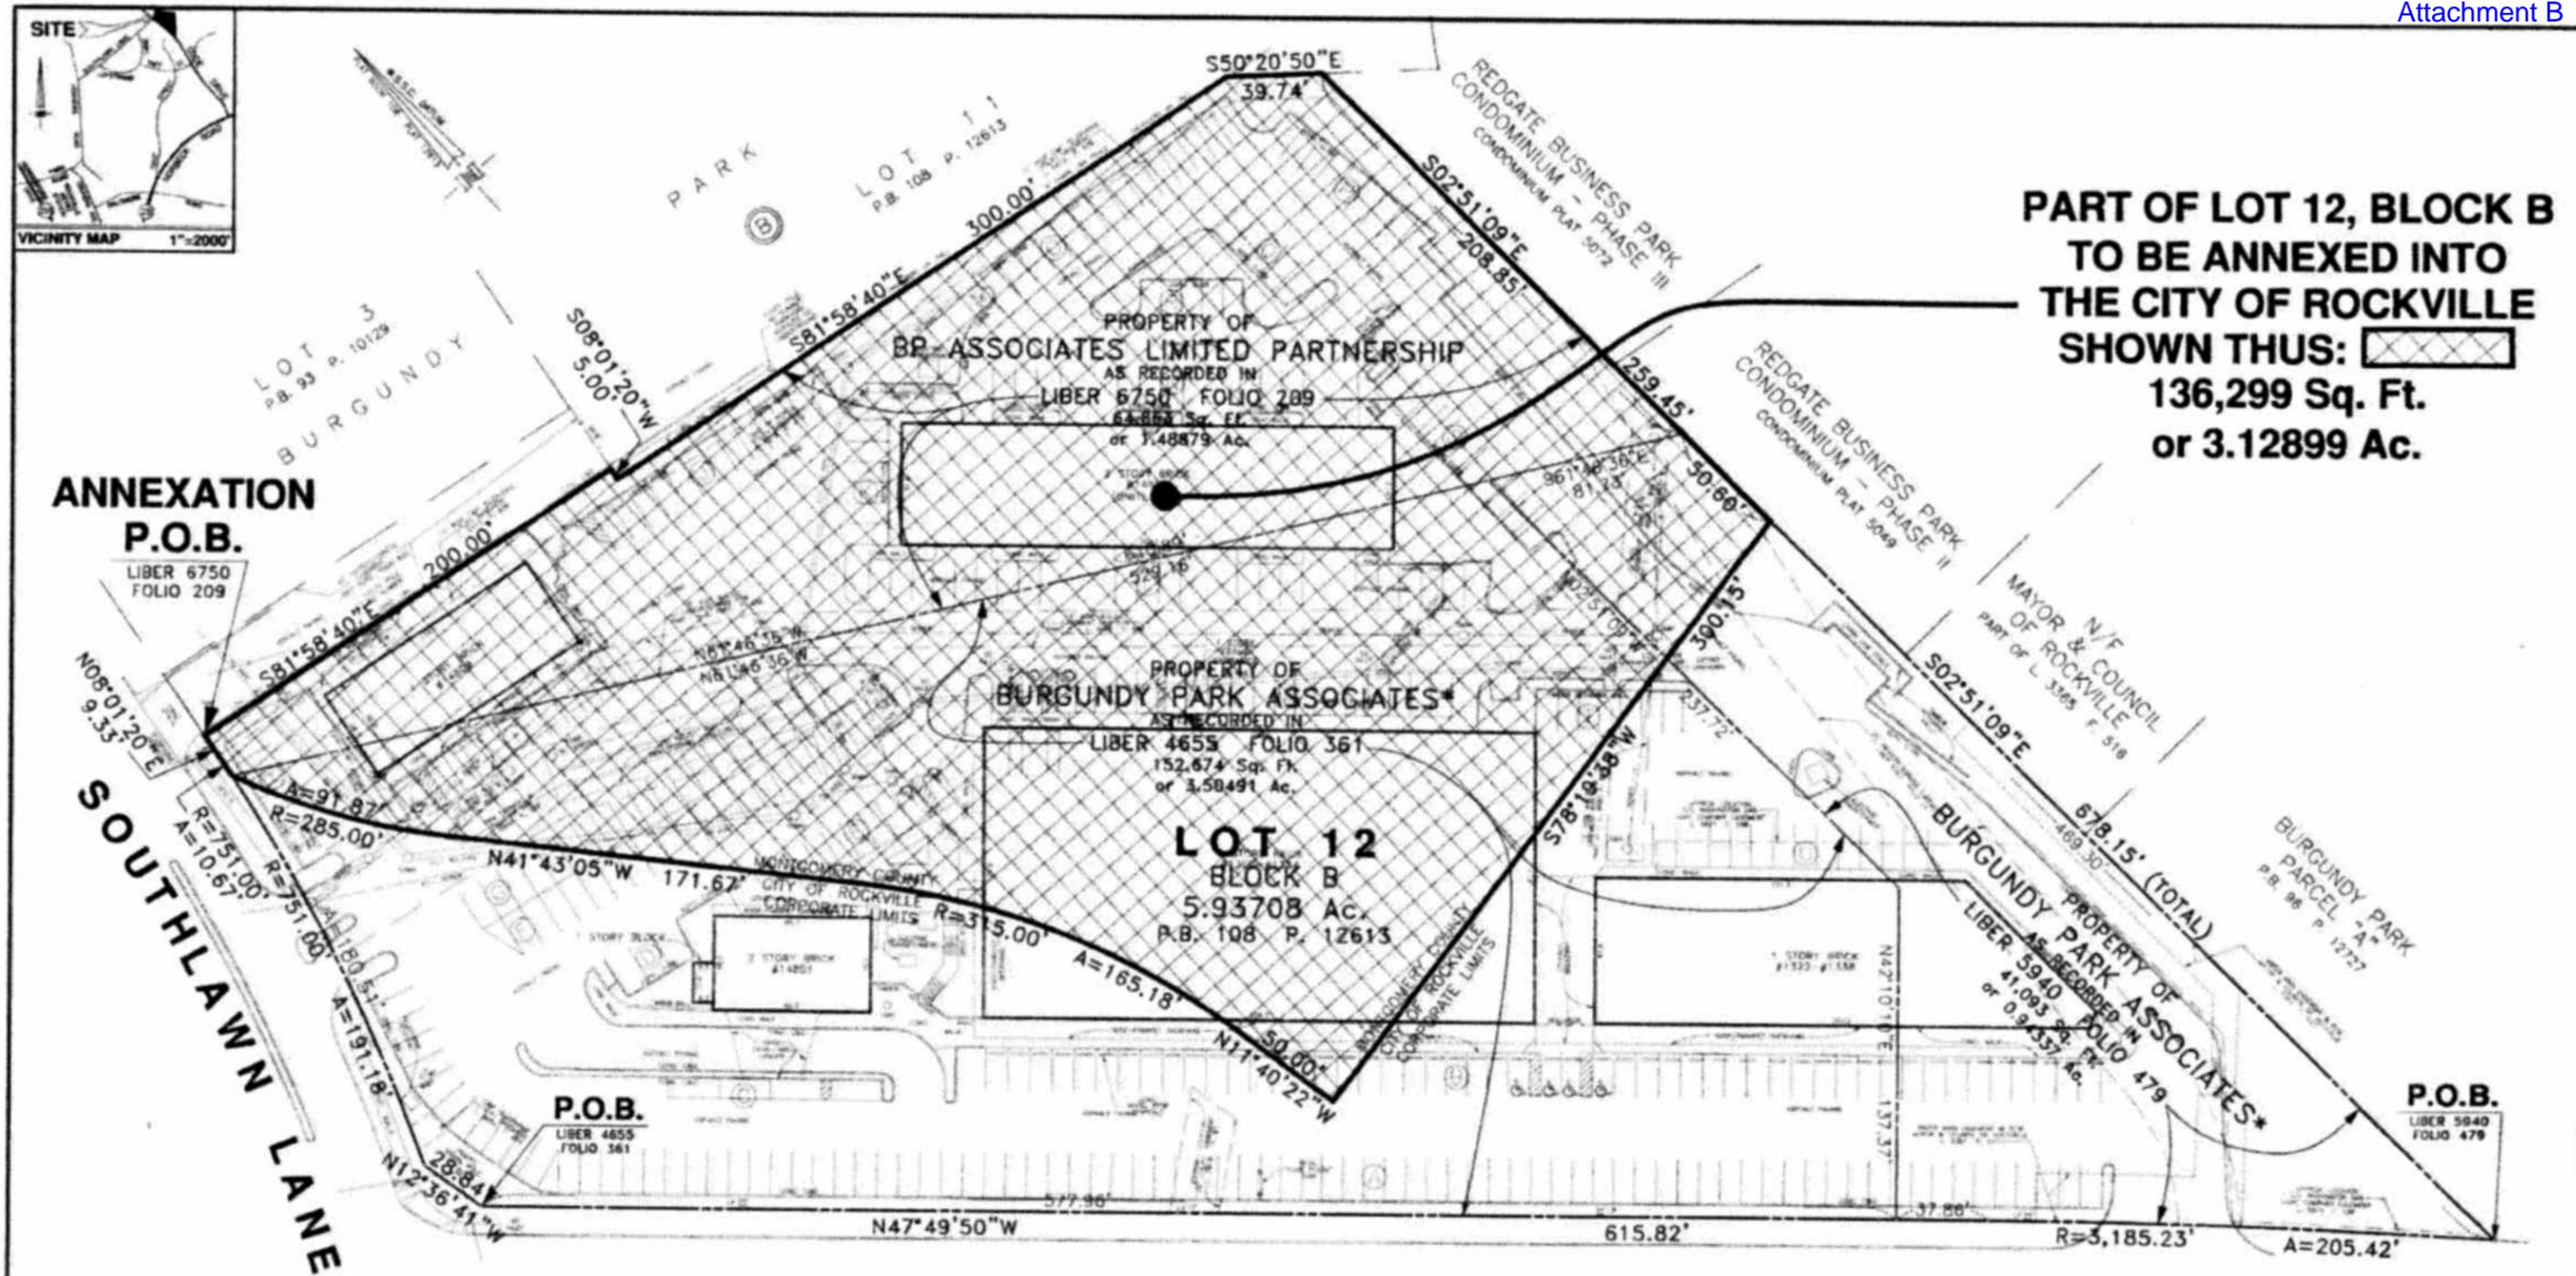

**PART OF LOT 12, BLOCK B
TO BE ANNEXED INTO
THE CITY OF ROCKVILLE
SHOWN THUS: 
136,299 Sq. Ft.
or 3.12899 Ac.**



* - NOW BP ASSOCIATES LIMITED PARTNERSHIP BY VIRTUE OF AMENDED AND RESTATED LIMITED PARTNERSHIP AGREEMENT DATED SEPTEMBER 11, 1984 AND RECORDED AMONG THE CORPORATION RECORDS AT WMS 565-445.



**IDENTIFICATION PLAT FOR ANNEXATION
SHOWING ANNEXATION AREA AND EXISTING IMPROVEMENTS**

LOT 12, BLOCK B - BURGUNDY PARK

AS RECORDED IN PLAT BOOK 108 AT PLAT 12613
BEING THE PROPERTY OF
BP ASSOCIATES LIMITED PARTNERSHIP
AS RECORDED IN LIBER 4655 AT FOLIO 361, LIBER 5940 AT FOLIO 479 and LIBER 8750 AT FOLIO 209
ROCKVILLE ELECTION DISTRICT No. 4 MONTGOMERY COUNTY, MARYLAND

SITE SOLUTIONS, INC.
20419 Observation Drive, Suite 209
Germantown, Maryland 20878-4000
(301) 540-7990 Fax (301) 540-7991
Planning Engineering Landscape Architecture Surveying


NO.	REVISION	DATE

B-1

DATE	12/2010
SCALE	1" = 1'
PLAT No.	1776



**PART OF LOT 12, BLOCK B
TO BE ANNEXED INTO
THE CITY OF ROCKVILLE
SHOWN THUS: [SHADING]**
136,299 Sq. Ft.
or 3.12899 Ac.

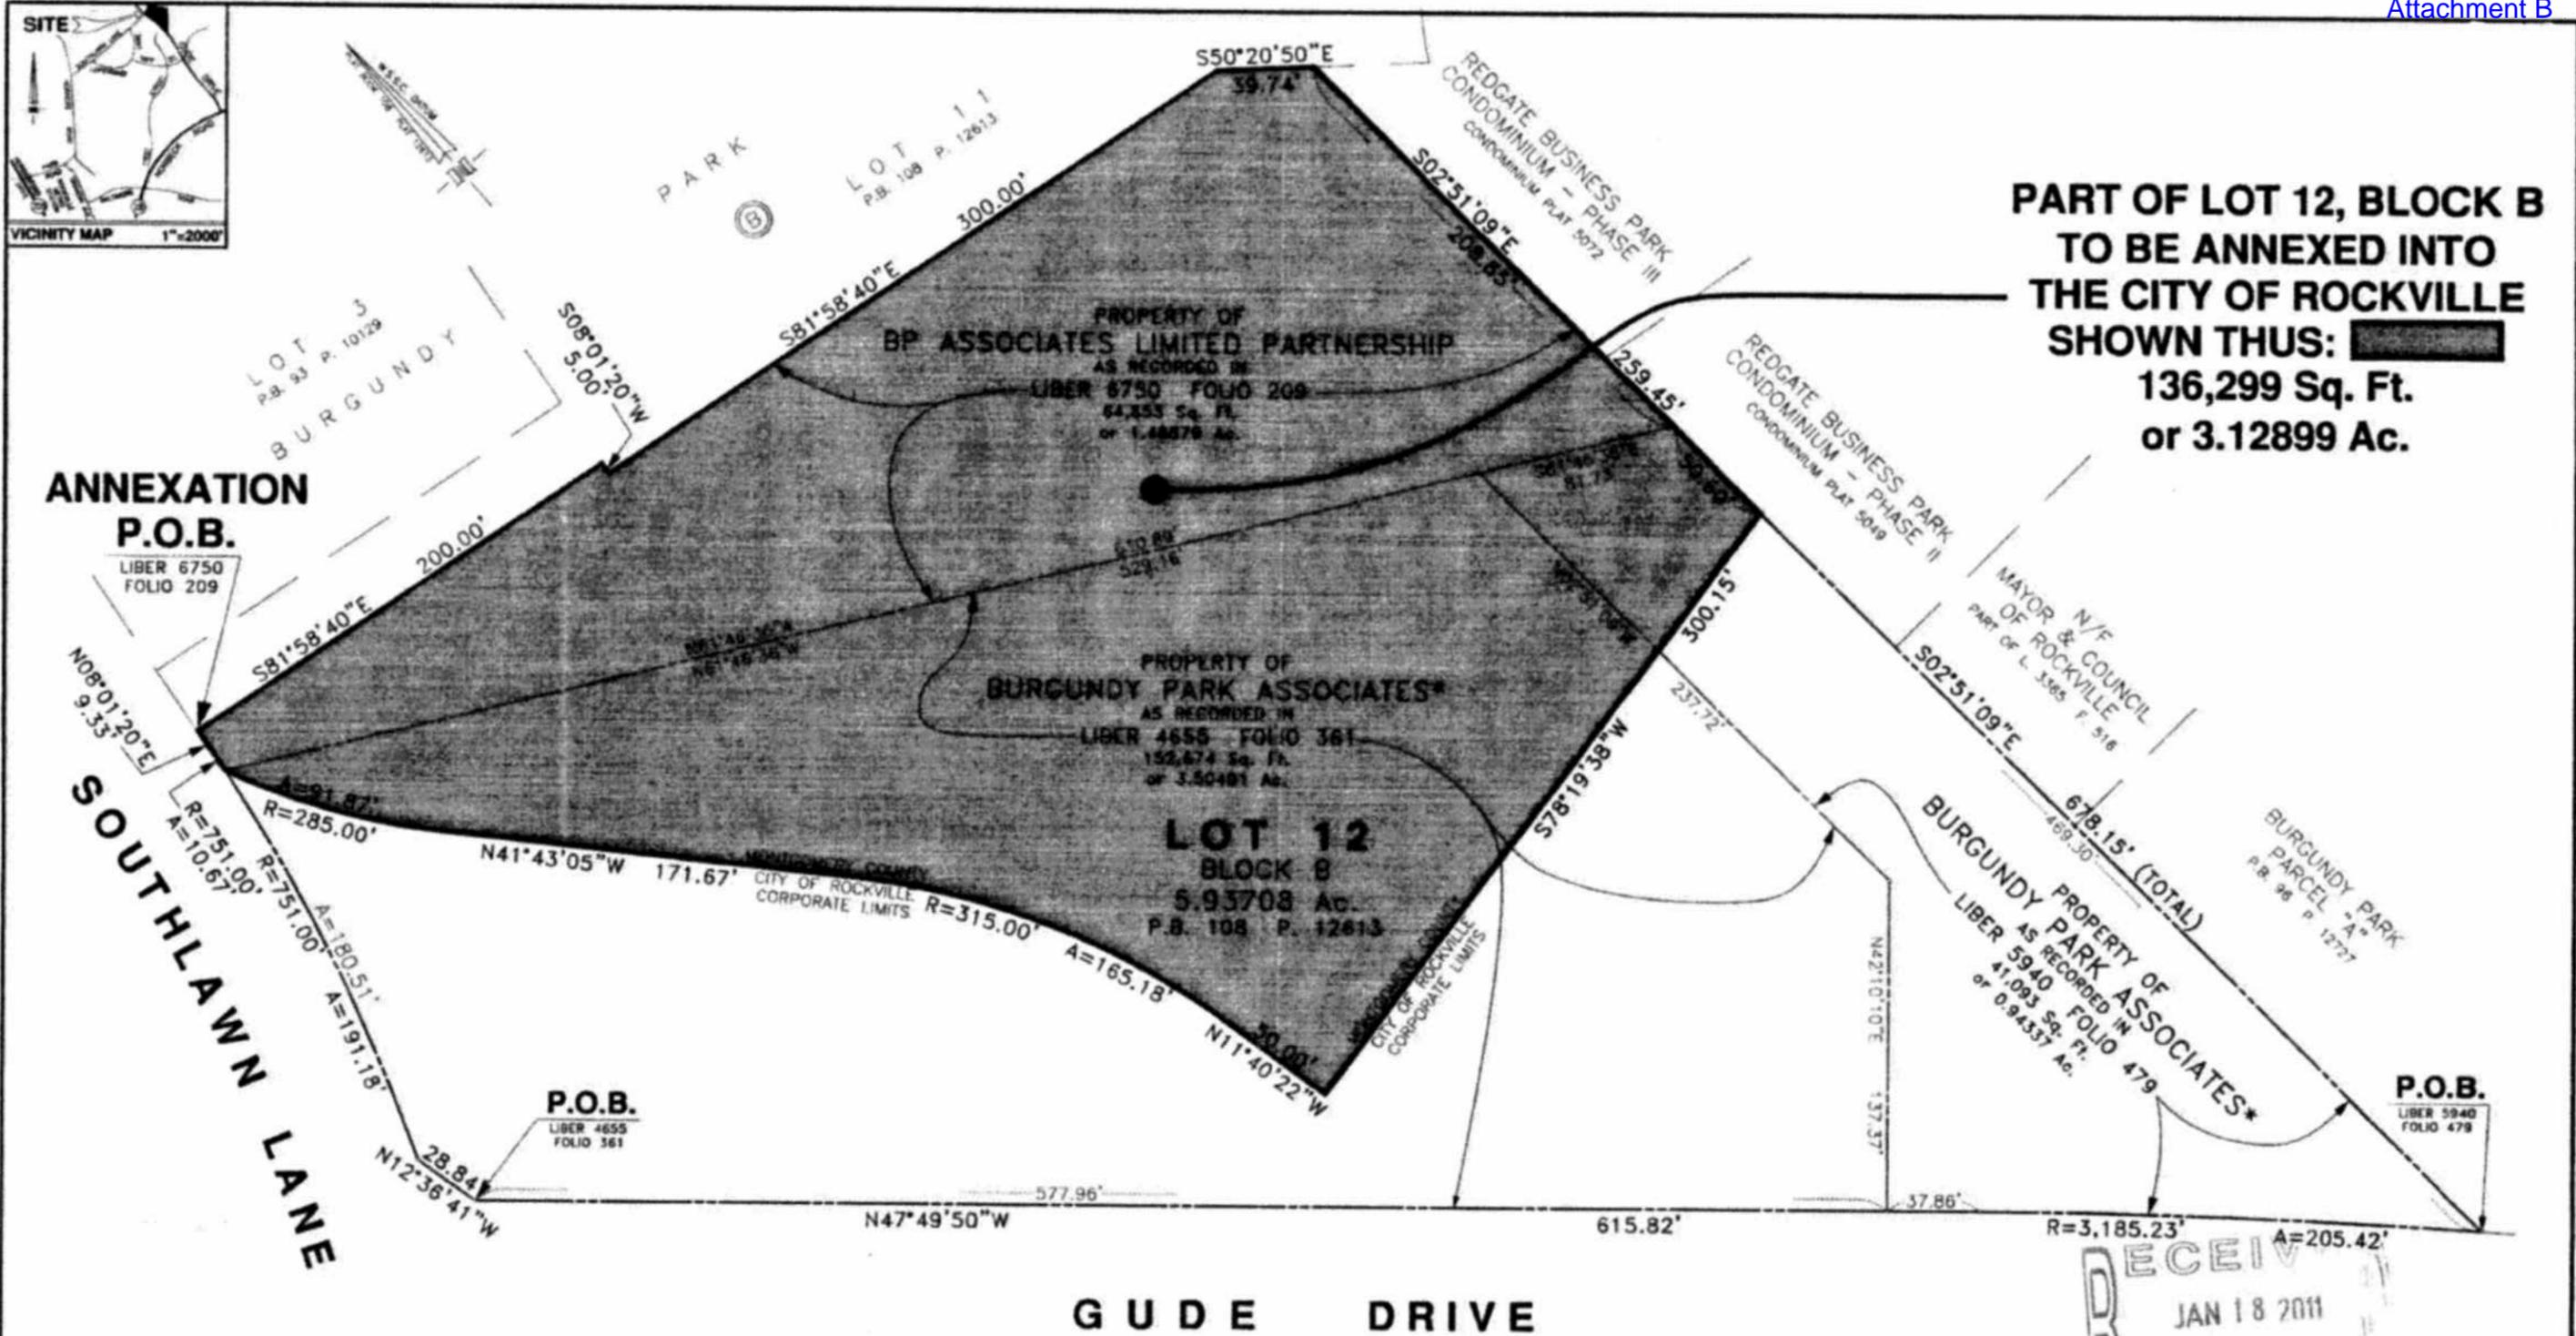

* - NOW BP ASSOCIATES LIMITED PARTNERSHIP BY VIRTUE OF AMENDED AND RESTATED LIMITED PARTNERSHIP AGREEMENT DATED SEPTEMBER 11, 1984 AND RECORDED AMONG THE CORPORATION RECORDS AT WMS 565-445.

IDENTIFICATION PLAT FOR ANNEXATION

LOT 12, BLOCK B - BURGUNDY PARK

AS RECORDED IN PLAT BOOK 108 AT PLAT 12613 BEING THE PROPERTY OF **BP ASSOCIATES LIMITED PARTNERSHIP** AS RECORDED IN LIBER 4655 AT FOLIO 361, LIBER 5940 AT FOLIO 479 AND LIBER 6750 AT FOLIO 209 ROCKVILLE ELECTION DISTRICT No. 4 MONTGOMERY COUNTY, MARYLAND

SITE SOLUTIONS, INC.
20410 Observation Drive, Suite 205
Germantown, Maryland 20876-4000
(301) 540-7990 Fax (301) 540-7991
Planning Engineering Landscape Architecture Surveying

NO.	REVISION	DATE

CAD	NTS
SCALE	1" = 1'
DATE	12/2010
DRAWN	1778